


# LONDON DESIGN BIENNALE

## ROOM 26 (EW G40) EAST WING - SOMERSET HOUSE - PLAN

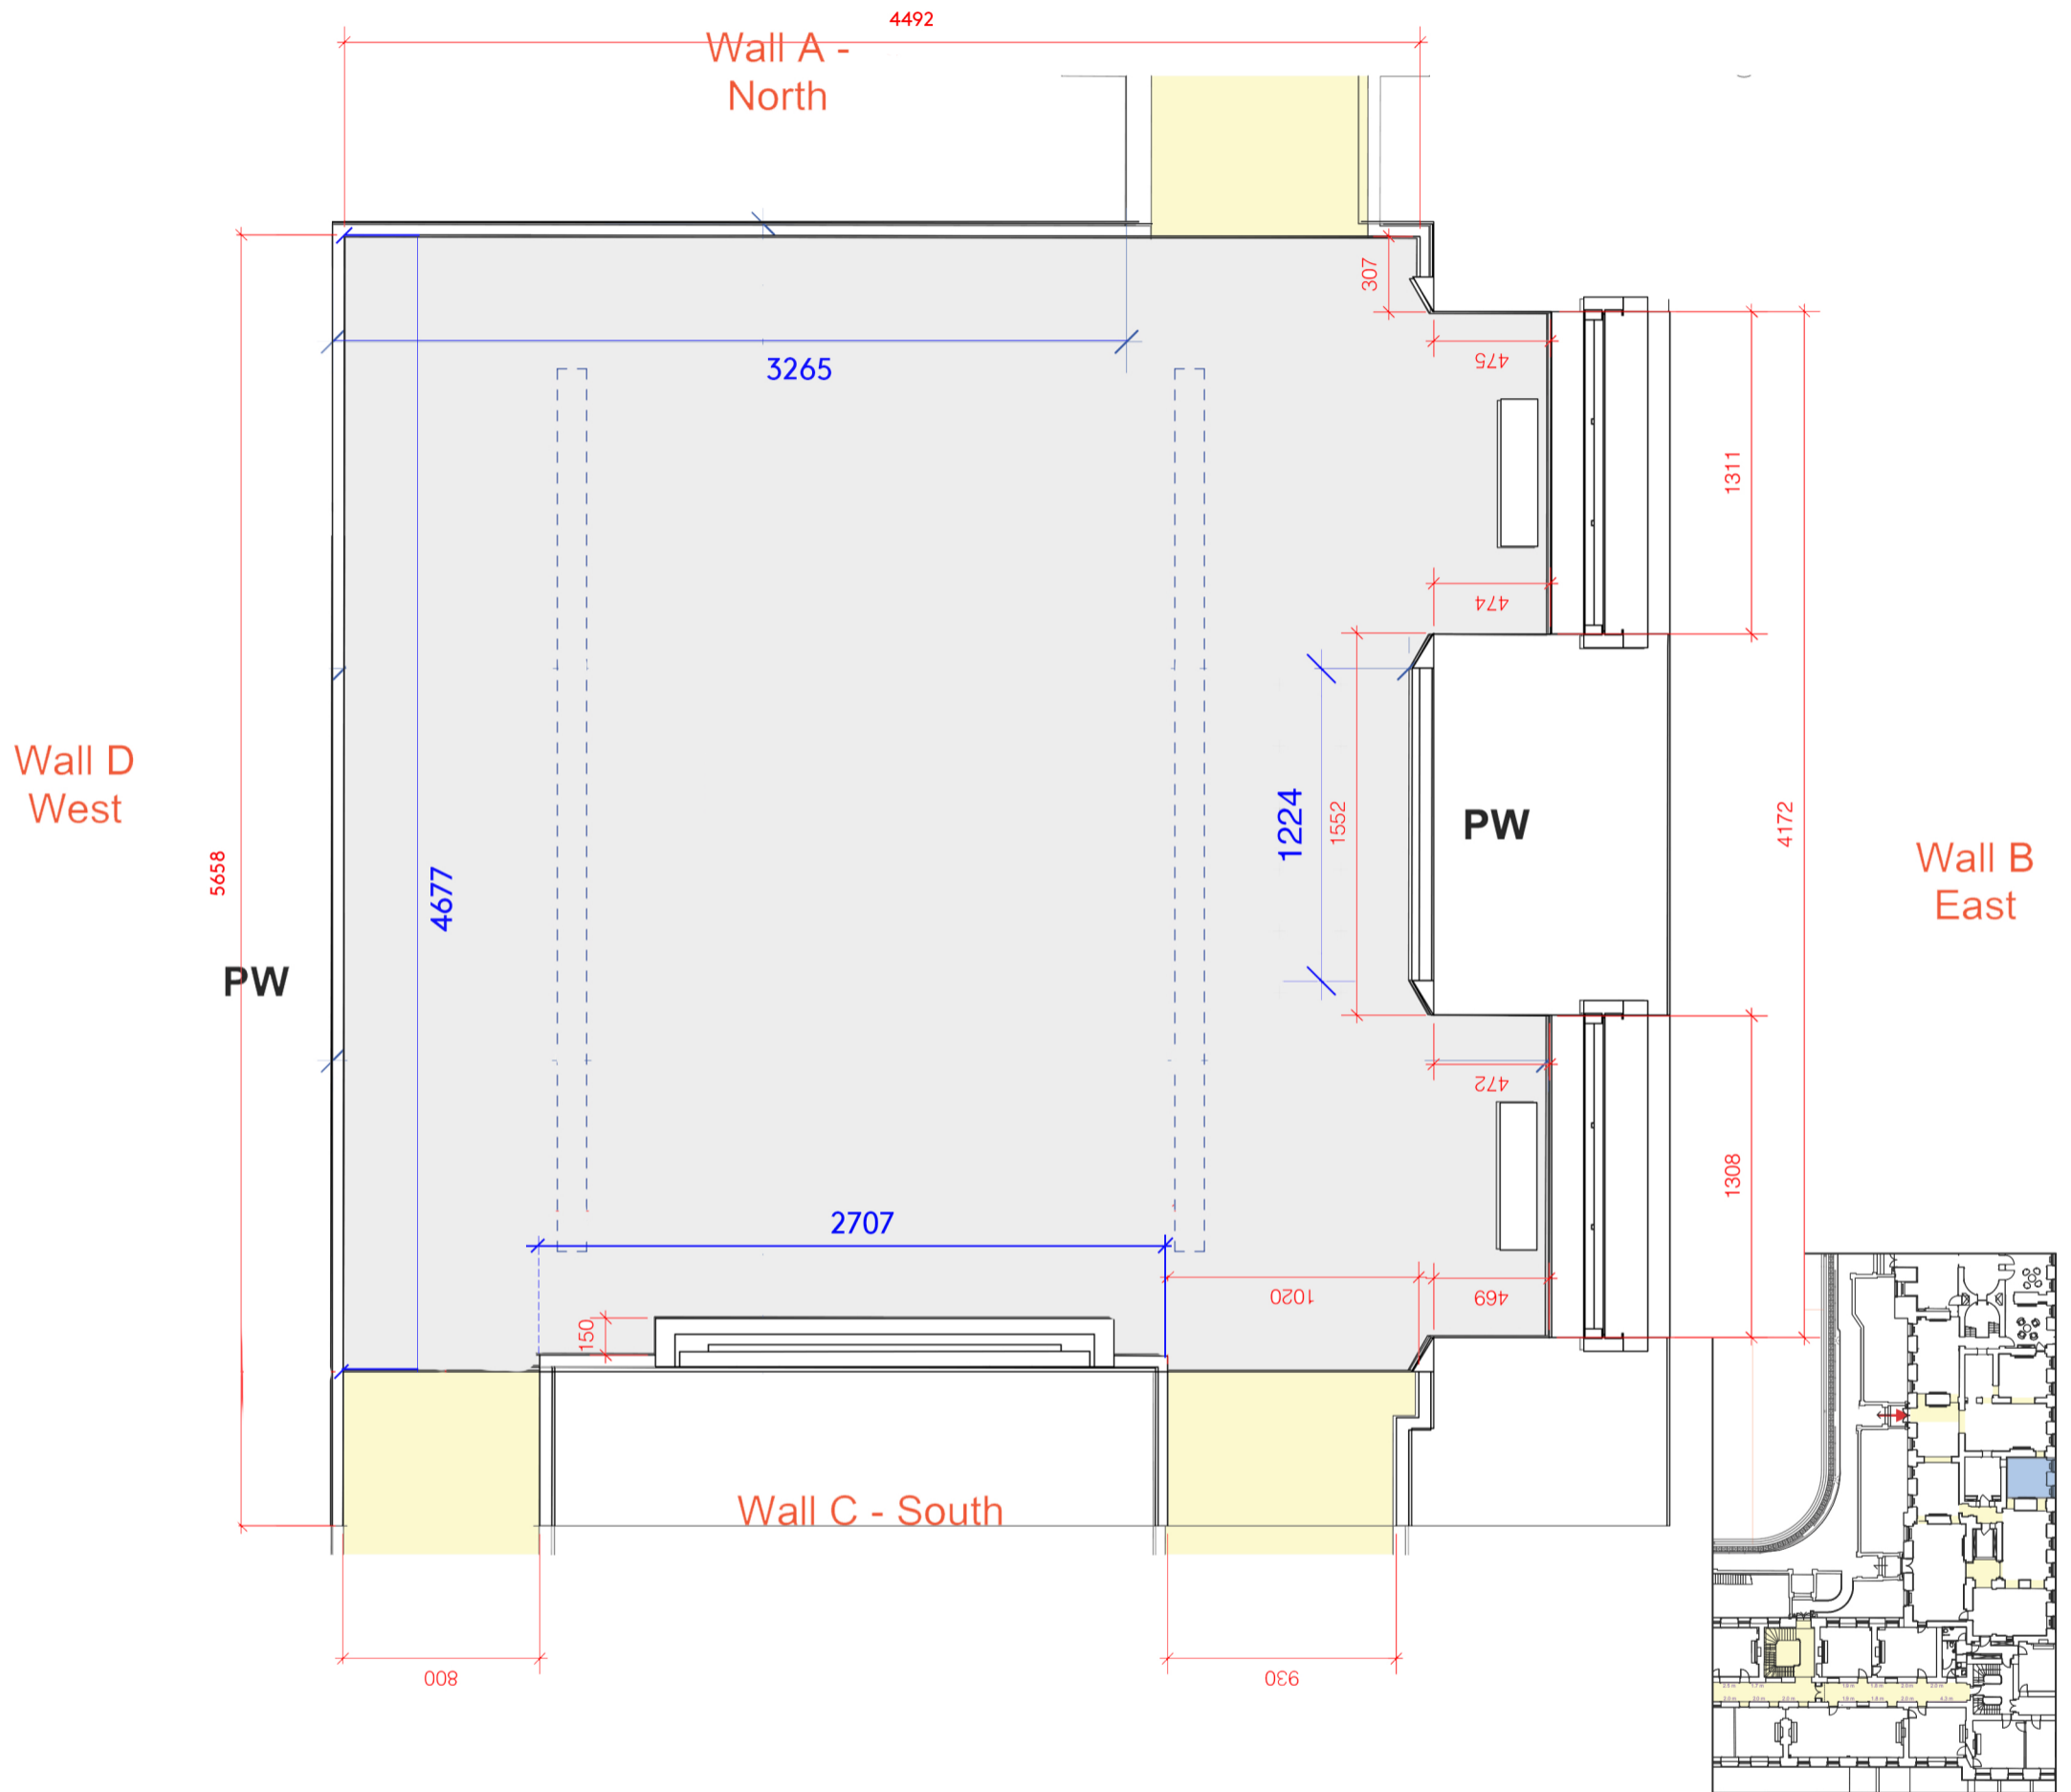

All plans have been provided by Somerset House, and whilst they are updated regularly, you should bear in mind that Somerset House is a 18th century building, which means it does have several idiosyncrasies.

Therefore, any specific crucial measurements should be checked on site by yourselves, or by appointing an Approved Contractor to undertake this on your behalf before entering into any production or fabrication of any site specific work.

Please note that we do not accept any responsibility or liability for any resultant loss or inconvenience which you, or your organisation, may suffer as a result of the use of these floor plans.

### KEY

----- Lighting track

**PW** Use of power point: Indicate which power point you wish to use by circling the desired "PW" symbol

● Security Camera on wall

Ⓡ Fire Alarm on wall

blue text MDF walls

### LONDON DESIGN BIENNALE

JOB:  
London Design Biennale  
Somerset House

NOTES:  
Do NOT Scale

Drawing Number:  
EW

STATUS:  
Awaiting Gallery  
Confirmation

SCALE:

DATE:  
19.01.201

REVISION:  
1